


This drawing and the content represented is the exclusive property of molo design ltd. and cannot be used without their prior written consent. For site installations verify all dimensions and notify molo of any on-site discrepancies prior to construction. Drawing scale may be affected by printing, scanning, or copying. Do not scale drawings

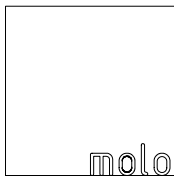

1470 Venables Street
Vancouver, BC
Canada V5L 2G7
+ 1 604 685 0340
www.molodesign.com

Designed by Stephanie Forsythe and Todd MacAllen, manufactured by molo and protected by one or more patents and/or design registrations held by molo, viewable at molodesign.com/ip

FR treated textile
softwall + softblock specifications

FR textile 290mm (11.5") wide softwall + softblock modular system


- colours + materials
- FR white textile (translucent)

The honeycomb geometry of softwall + softblock expands to create a freestanding structure that is over one hundred times longer than its compressed form. Standard softwall + softblock elements expand to a maximum of 4.5 meters, or can be opened partially to achieve shorter lengths. Custom lengths and heights are also available and all elements compress for storage.

- optional accessories
- LED kit
 - steel strips to connect softwall + softblock to walls or vertical structure
 - felt handles
 - steel base
 - clipping system to mount signage + printed materials
 - peg and strip

- fire rating certificates available
- M1 · France
 - B1 · Germany
 - NFPA 701 · United States

acoustic certificates available

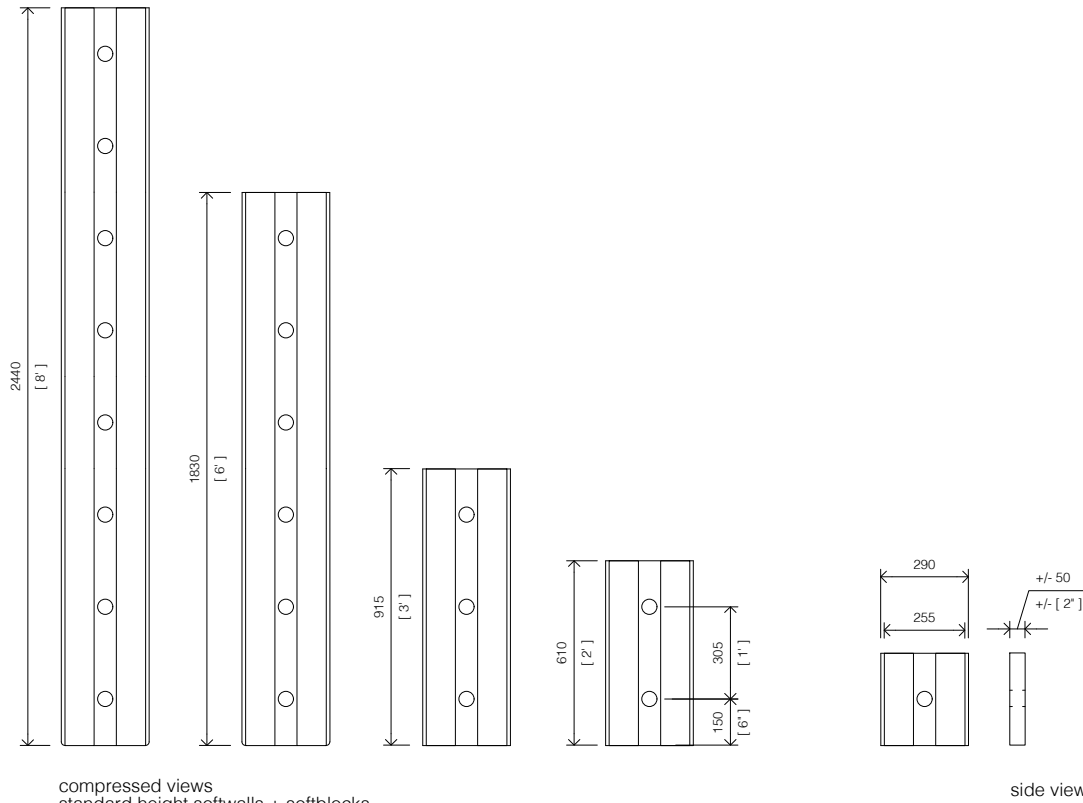

compressed views
standard height softwalls + softblocks


side view

standard softwall + softblock open to 4.5m [15']



plan view · open softwall + softblock

This drawing and the content represented is the exclusive property of molo design ltd. and cannot be used without their prior written consent. For site installations verify all dimensions and notify molo of any on-site discrepancies prior to construction. Drawing scale may be affected by printing, scanning, or copying. Do not scale drawings

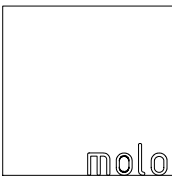

1470 Venables Street
Vancouver, BC
Canada V5L 2G7
+ 1 604 685 0340
www.molodesign.com


Designed by Stephanie Forsythe and Todd MacAllen, manufactured by molo and protected by one or more patents and/or design registrations held by molo, viewable at molodesign.com/ip

softwall + softblock specifications

1:25
200205

custom cut guidelines for softwall + softblock modular system

do not cut within these ranges

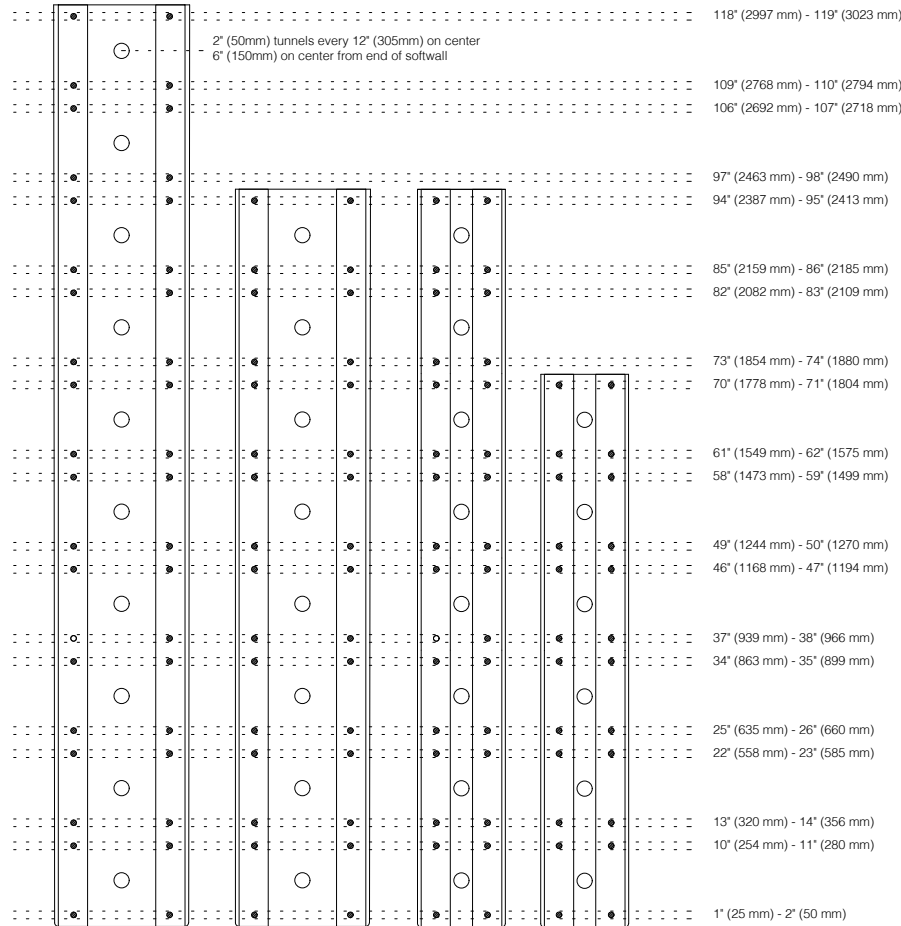


legend

- magnets
- die cut holes through body of product

guidelines for custom cut softwall + softblock

- lead times available upon request
- custom cuts can occur anywhere between magnets on all softwalls + softblocks

This drawing and the content represented is the exclusive property of molo design ltd. and cannot be used without their prior written consent. For site installations verify all dimensions and notify molo of any on-site discrepancies prior to construction. Drawing scale may be affected by printing, scanning, or copying. Do not scale drawings

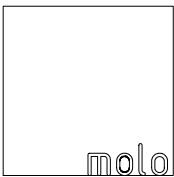


1470 Venables Street
Vancouver, BC
Canada V5L 2G7
+ 1 604 685 0340
www.molodesign.com

Designed by Stephanie Forsythe and Todd MacAllen, manufactured by molo and protected by one or more patents and/or design registrations held by molo, viewable at molodesign.com/ip

softwall + softblock specifications

1:25
200205

FR textile 450mm (17.75") wide softwall + softblock modular system

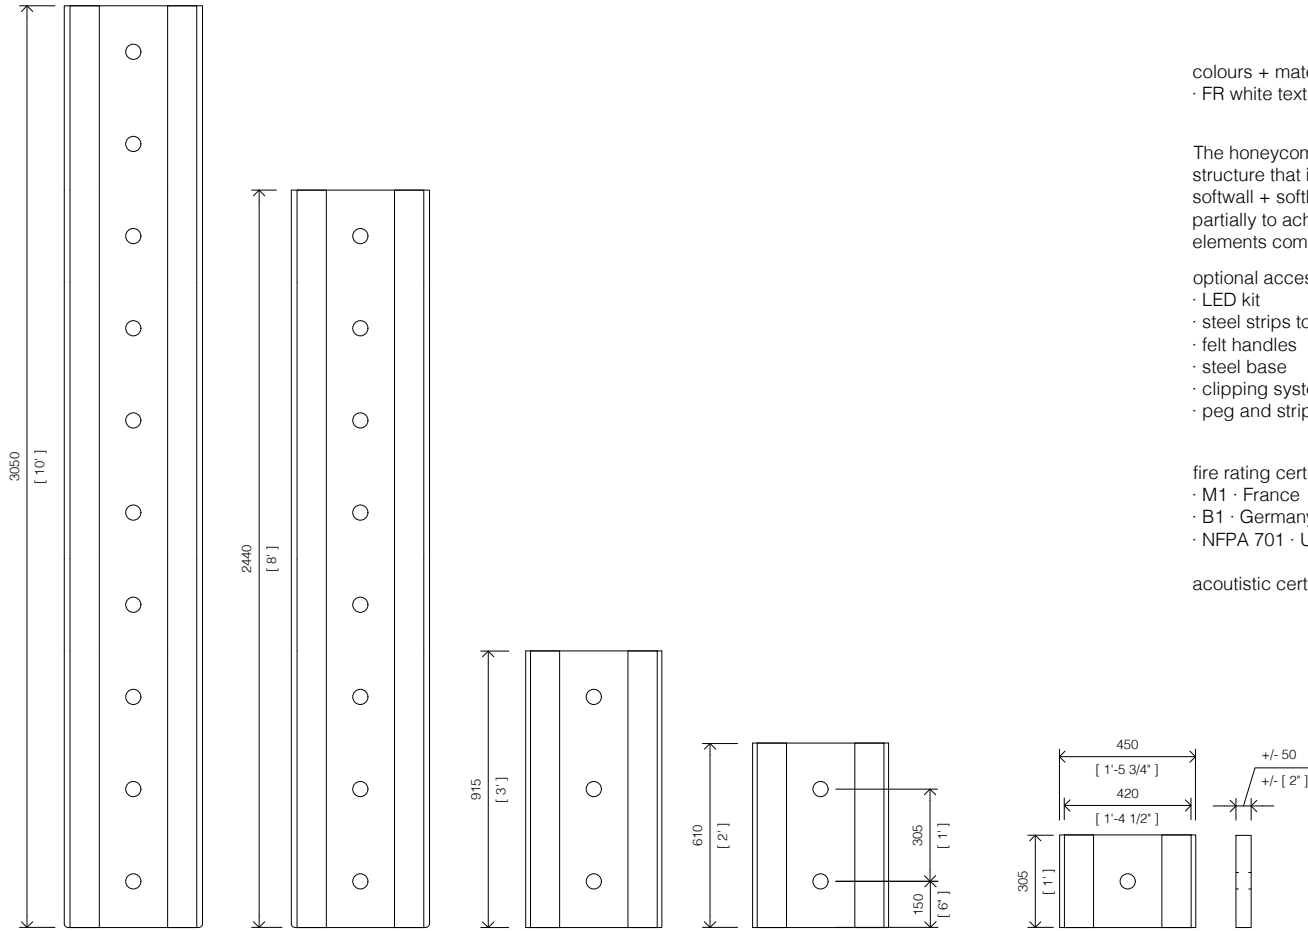

compressed views
standard height softwalls + softblocks

side view

colours + materials
· FR white textile (translucent)


The honeycomb geometry of softwall + softblock expands to create a freestanding structure that is over one hundred times longer than its compressed form. Standard softwall + softblock elements expand to a maximum of 4.5 meters, or can be opened partially to achieve shorter lengths. Custom lengths and heights are also available and all elements compress for storage.

optional accessories
· LED kit
· steel strips to connect softwall + softblock to walls or vertical structure
· felt handles
· steel base
· clipping system to mount signage + printed materials
· peg and strip

fire rating certificates available
· M1 · France
· B1 · Germany
· NFPA 701 · United States


acoustic certificates available

standard softwall + softblock open to 4.5m [15']

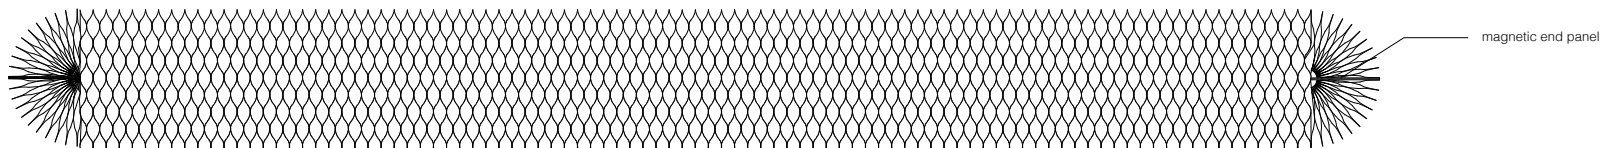

plan view · open softwall + softblock

This drawing and the content represented is the exclusive property of molo design ltd. and cannot be used without their prior written consent. For site installations verify all dimensions and notify molo of any on-site discrepancies prior to construction. Drawing scale may be affected by printing, scanning, or copying. Do not scale drawings

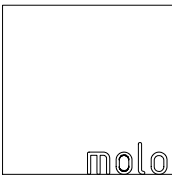

1470 Venables Street
Vancouver, BC
Canada V5L 2G7
+1 604 685 0340
www.molodesign.com

Designed by Stephanie Forsythe and Todd MacAllen, manufactured by molo and protected by one or more patents and/or design registrations held by molo, viewable at molodesign.com/ip

softwall and softblock specifications

1:25
200205